

**Evacuation
Assembly**
Illinois Street
Residence Hall




TUNNELS, SUMPS & SUB-BASEMENTS



Area of Rescue Assistance
Storm Refuge Area

FILE NAME: B0052-00.DWG	FLOOR: SUBBASEMENT
DATE PRINTED: 21 JUL 2014	UIUC BLDG. # #0052

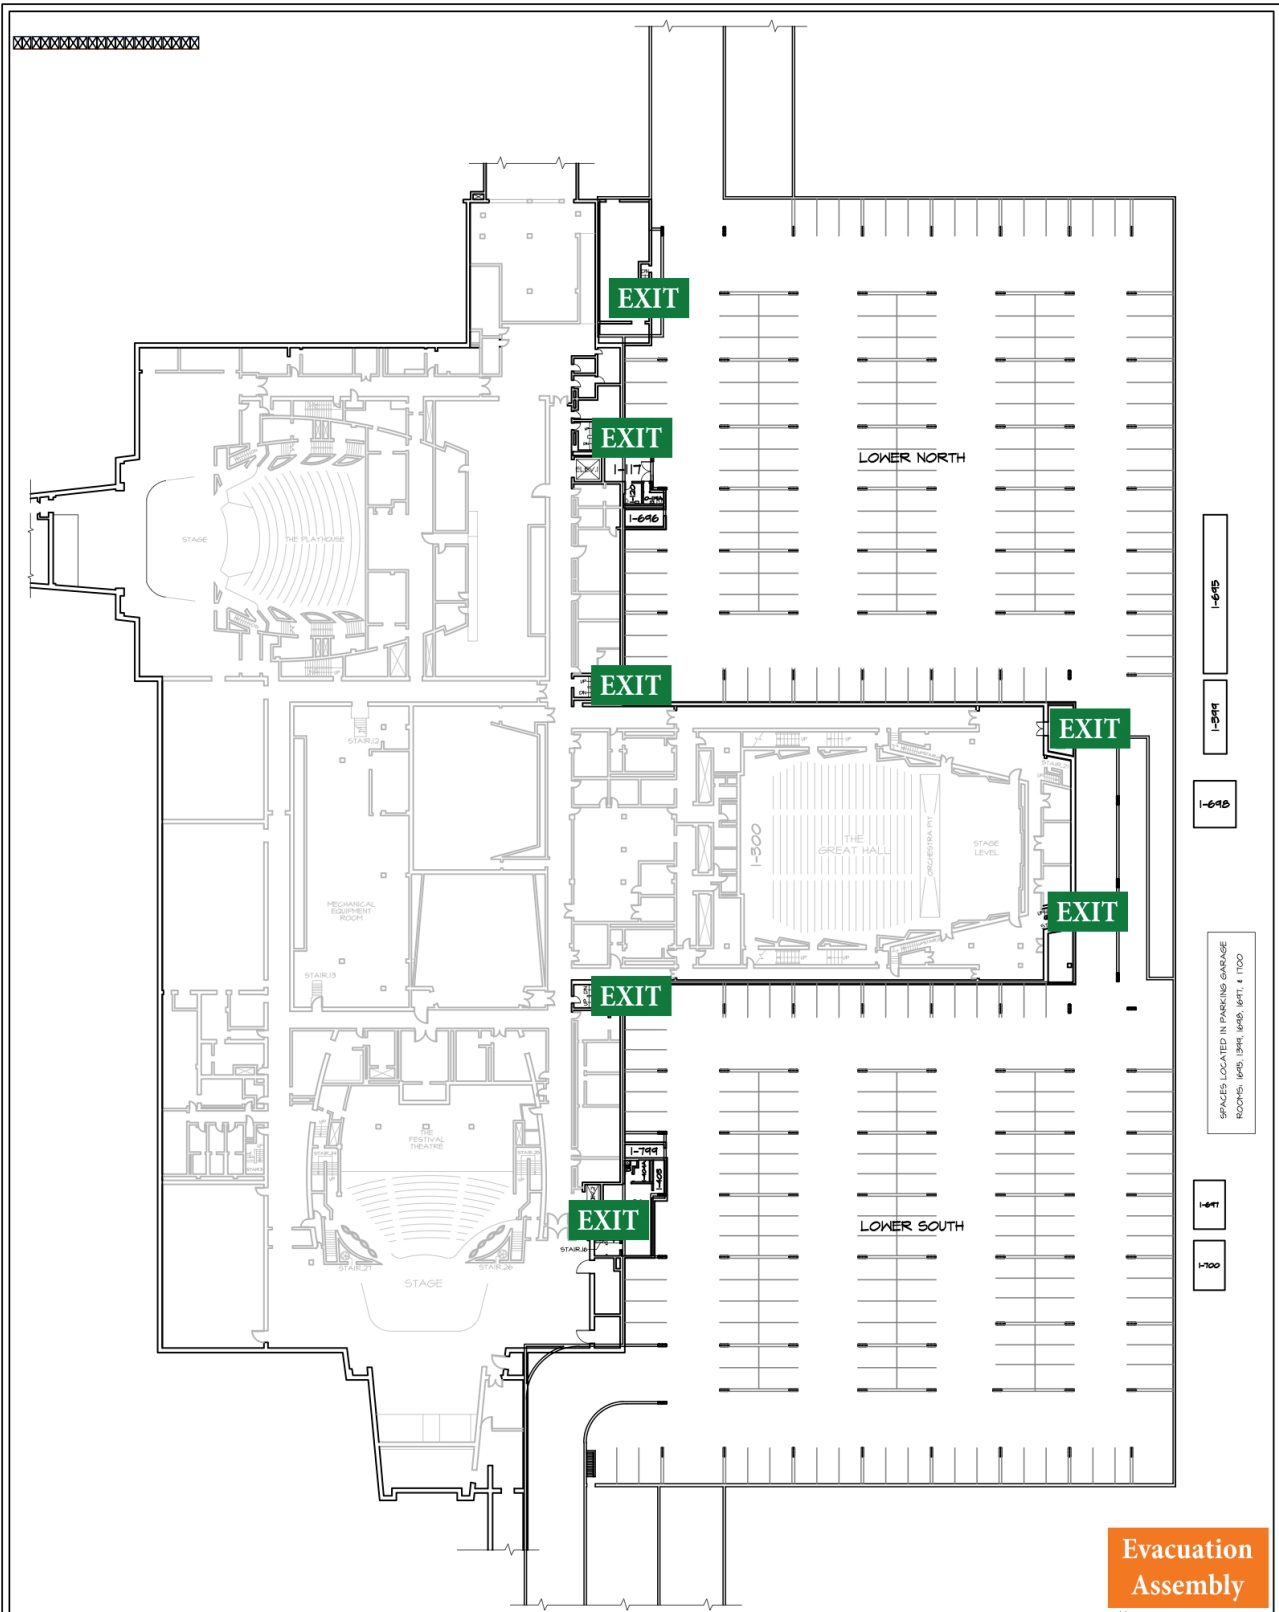

**Evacuation
Assembly**
Illinois Street
Residence Hall

ROOM NUMBER FORMAT: $\frac{\text{LEVEL}}{\text{ZONE}}$


LEVELS:
 0 = TUNNELS, SUBPS, SUB-BASEMENTS
 1 = LOWER PARKING LEVEL
 2 = STAGE LEVEL
 3 = UPPER PARKING LEVEL
 4 = MEZANINE LEVEL
 5 = PUBLIC LOBBY LEVEL
 6 = SOUTH LEVEL, EXCEPT FESTIVAL
 7 = FESTIVAL, BOOTH LEVEL
 9 = GRID LEVEL

ZONES:
 1 = PLAYHOUSE
 2 = STUDIO
 3 = GREAT HALL
 4 = FESTIVAL
 5 = AMPHITHEATRE/DANCE
 6 = WESTPARK PARKING
 7 = SOUTHEAST PARKING

EXAMPLE: 2-122 WOULD BE ONE LEVEL 2 NEAR THE PLAYHOUSE



Area of Rescue Assistance
 Storm Refuge Area

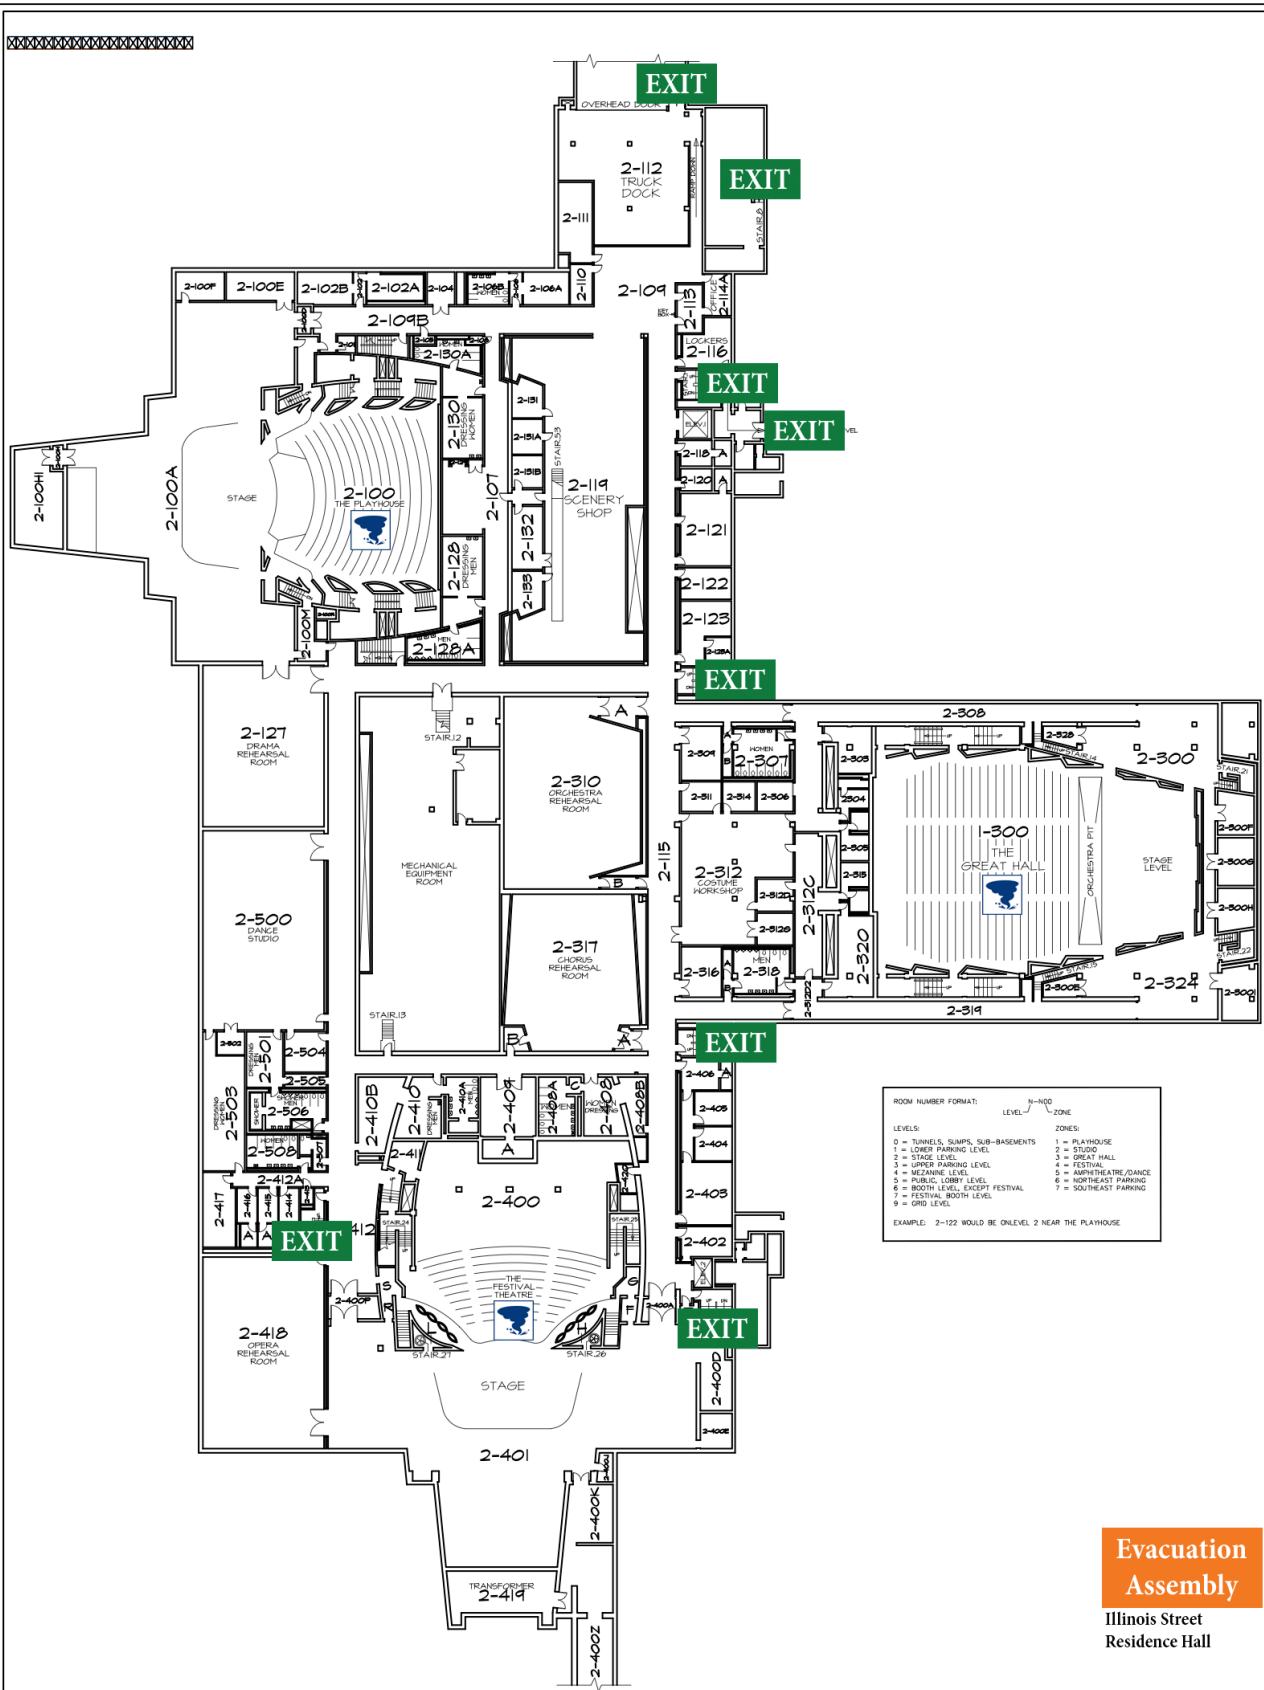

ROOM NUMBER FORMAT: LEVEL ZONE

LEVELS:

- 0 = TUNNELS, SLUPS, SUB-BASEMENTS
- 1 = LOWER PARKING LEVEL
- 2 = STAGE LEVEL
- 3 = UPPER PARKING LEVEL
- 4 = MEZANINE LEVEL
- 5 = PUBLIC LOBBY LEVEL
- 6 = BOOTH LEVEL, EXCEPT FESTIVAL
- 7 = FESTIVAL BOOTH LEVEL
- 9 = GRID LEVEL

ZONES:

- 1 = PLAYHOUSE
- 2 = STUDIO
- 3 = GREAT HALL
- 4 = FESTIVAL
- 5 = AMPHITHEATRE, AVANCE
- 6 = NORTHEAST PARKING
- 7 = SOUTHEAST PARKING


EXAMPLE: 2-122 WOULD BE ONLY LEVEL 2 NEAR THE PLAYHOUSE

**Evacuation
Assembly**
Illinois Street
Residence Hall

NORTH
STAGE LEVEL PLAN
0 32 64 96 128 FEET

Area of Rescue Assistance
 Storm Refuge Area

	NAME AND LOCATION OF STRUCTURE: <h2 style="text-align: center;">KCPA KRANNERT CENTER</h2>	FILE NAME: B0052-02.DWG	FLOOR: STAGE
	UNIVERSITY OF ILLINOIS AT URBANA-CHAMPAIGN	DATE PRINTED: 21 JUL 2014	UIUC BLDG. # #0052

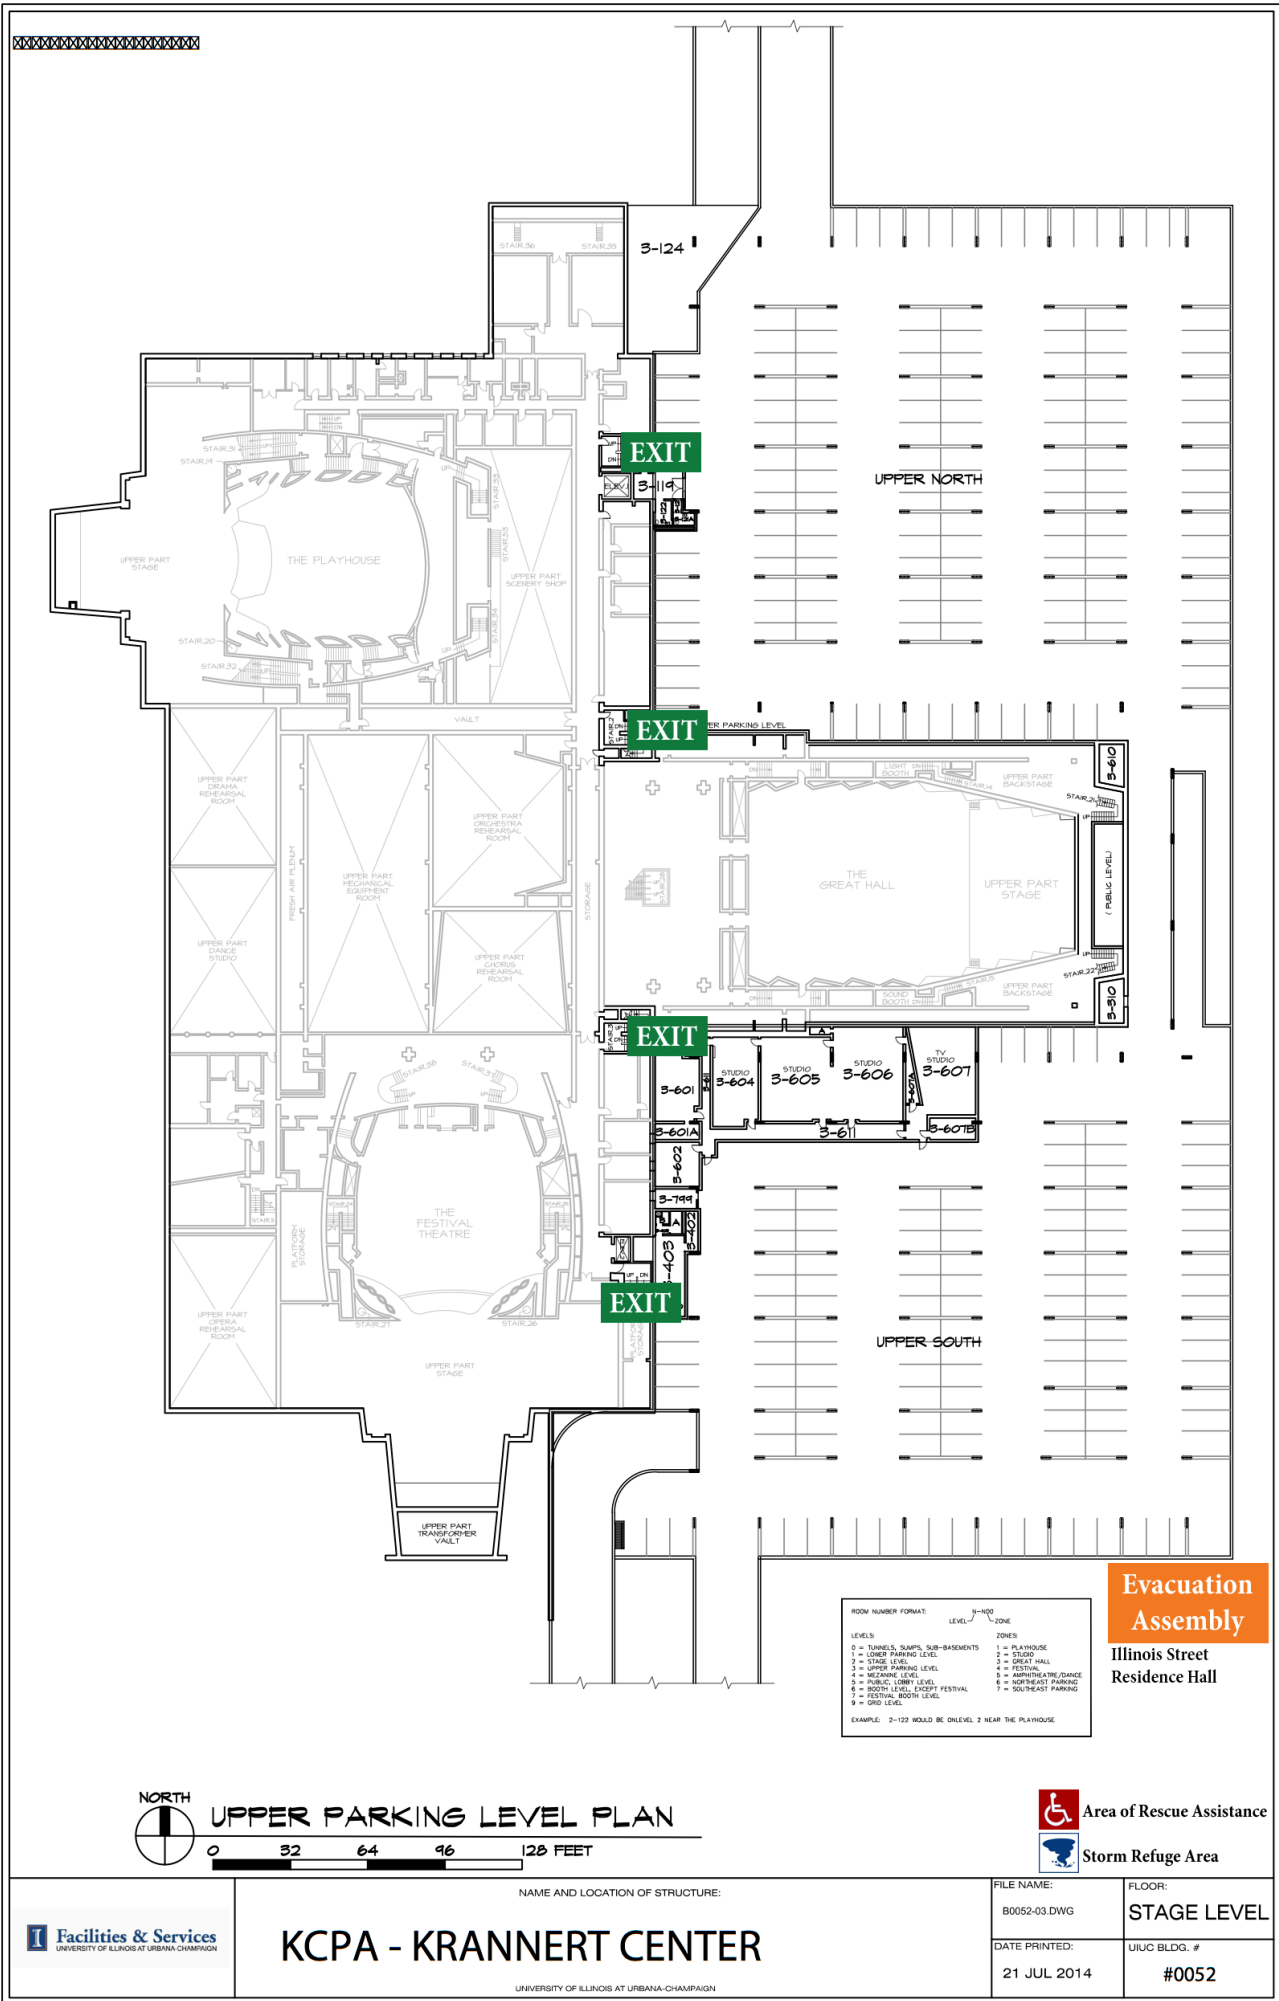

**Evacuation
Assembly**
Illinois Street
Residence Hall

ROOM NUMBER FORMAT:


LEVEL	ZONE
0 = TUNNELS, SUMPS, SUB-BASEMENTS	1 = PLAYHOUSE
1 = LOWER PARKING LEVEL	2 = STUDIO HALL
2 = STAGE LEVEL	3 = FESTIVAL
3 = UPPER PARKING LEVEL	4 = MECHANICAL/DANCE
4 = MEZANINE LEVEL	5 = NORTHWEST PARKING
5 = PUBLIC LOBBY LEVEL	6 = FESTIVAL BOOTH LEVEL
6 = BOOTH LEVEL EXCEPT FESTIVAL	7 = SOUTH PARKING
7 = FESTIVAL BOOTH LEVEL	
8 = GRID LEVEL	

EXAMPLE: 2-122 WOULD BE ON LEVEL 2 NEAR THE PLAYHOUSE

NORTH
UPPER PARKING LEVEL PLAN
0 32 64 96 120 FEET

Area of Rescue Assistance
 Storm Refuge Area


<p>Facilities & Services UNIVERSITY OF ILLINOIS AT URBANA-CHAMPAIGN</p>	<p>NAME AND LOCATION OF STRUCTURE: KCPA - KRANNERT CENTER UNIVERSITY OF ILLINOIS AT URBANA-CHAMPAIGN</p>	<p>FILE NAME: B0052-03.DWG</p>	<p>FLOOR: STAGE LEVEL</p>
		<p>DATE PRINTED: 21 JUL 2014</p>	<p>UIUC BLDG. # #0052</p>

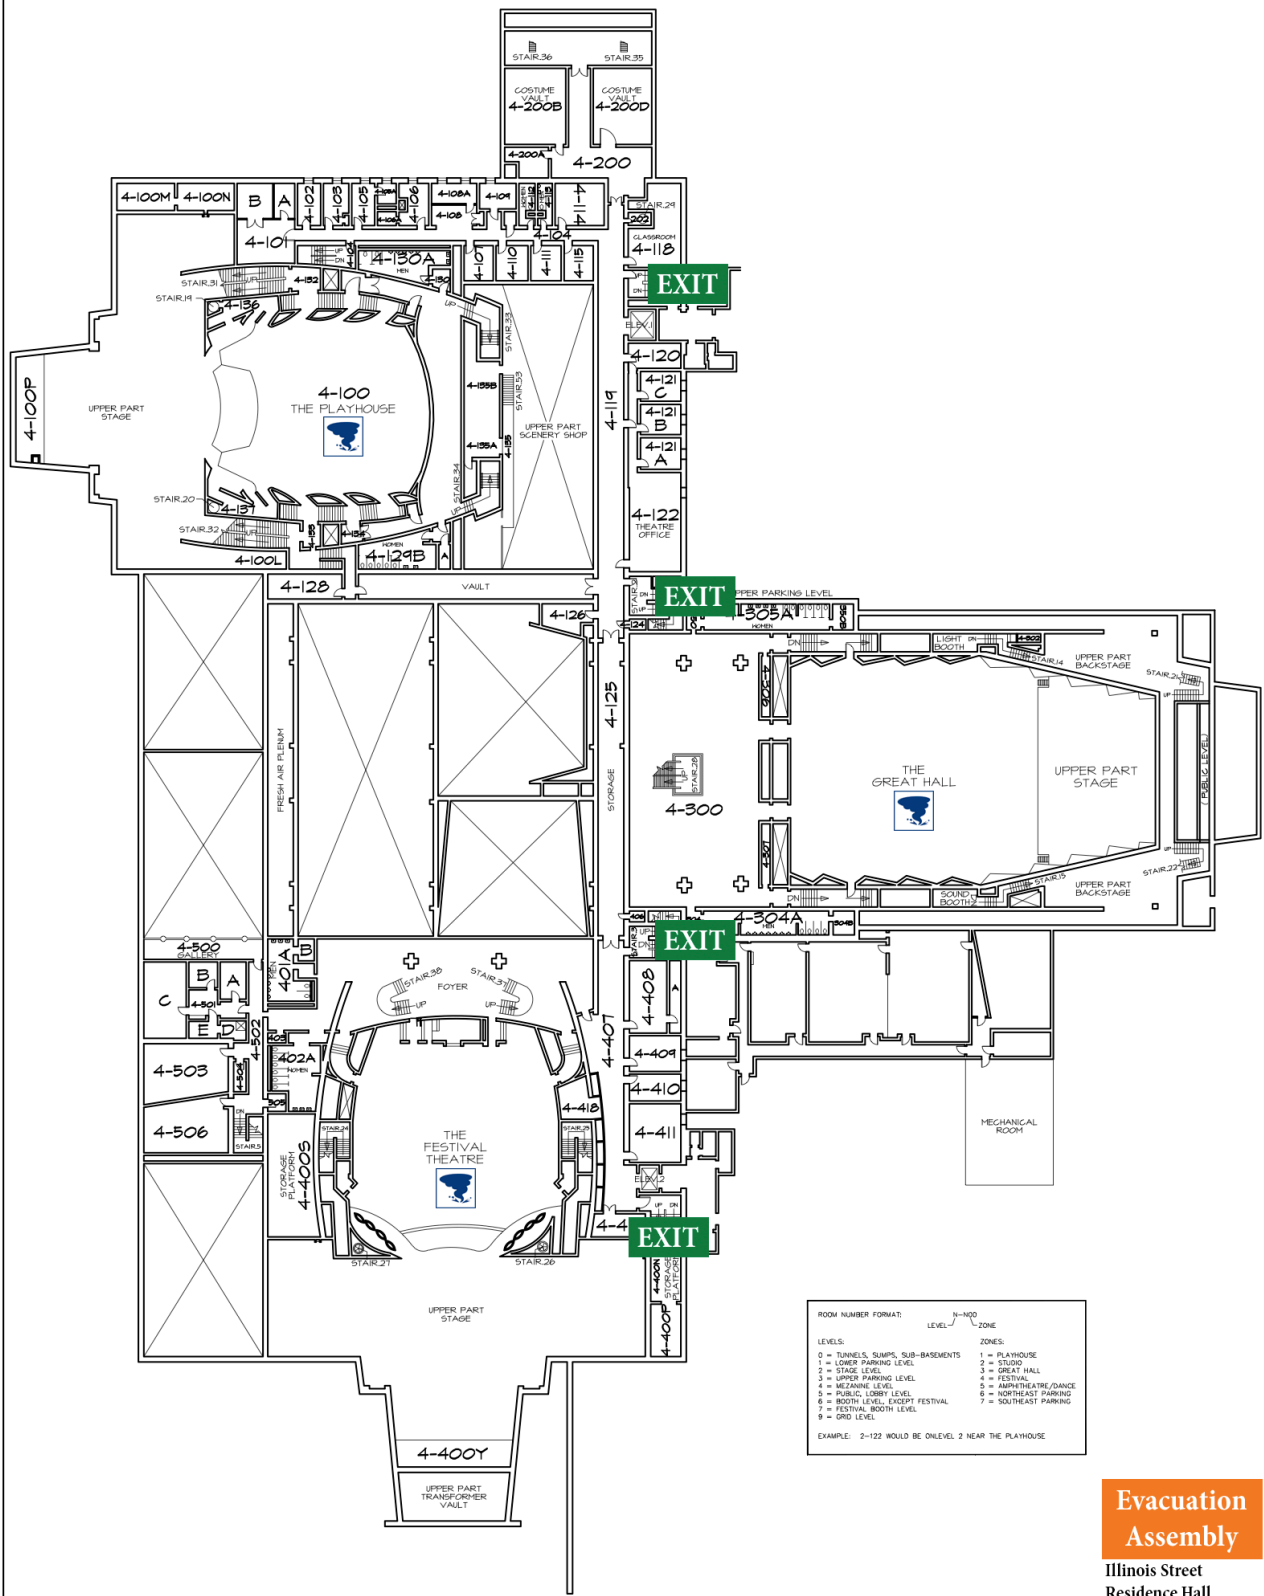

NORTH
MEZZANINE LEVEL PLAN
 0 32 64 96 128 FEET

**Evacuation
 Assembly**
 Illinois Street
 Residence Hall

Area of Rescue Assistance
Storm Refuge Area

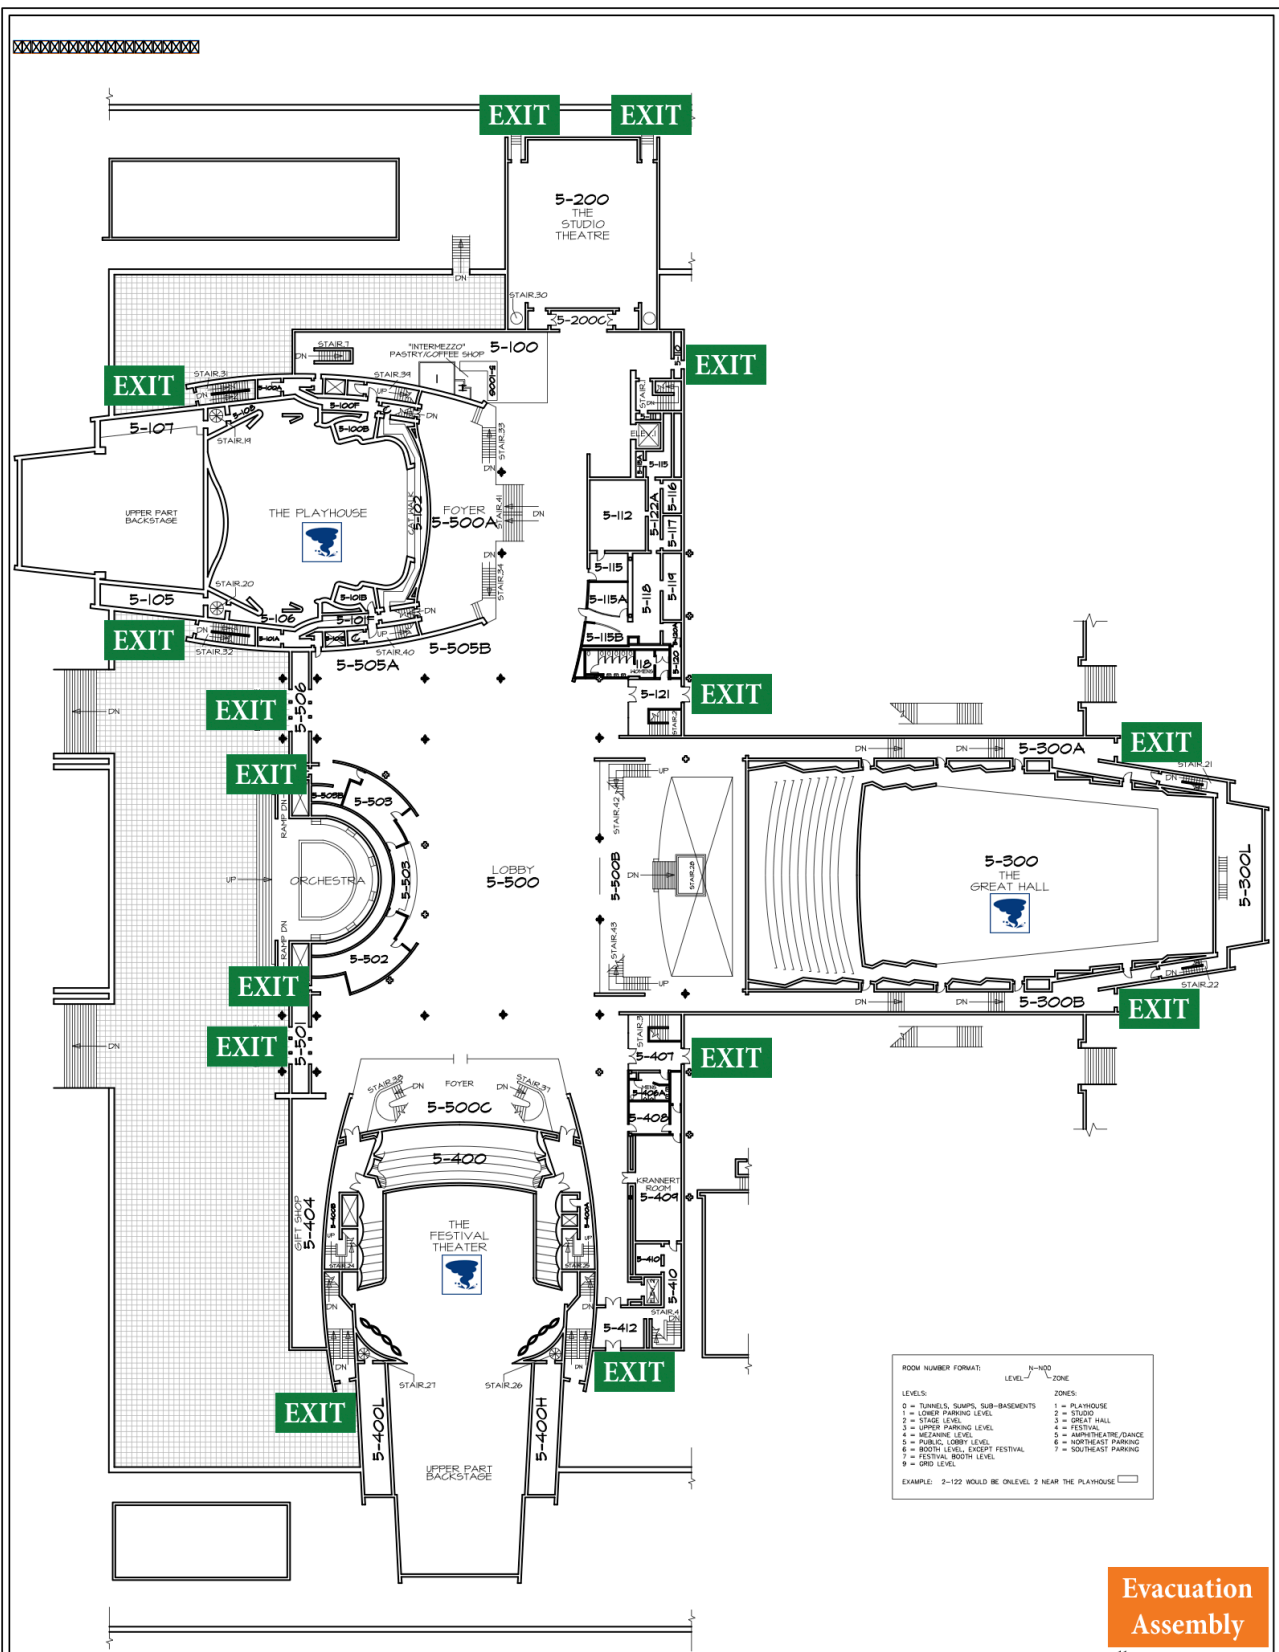

PUBLIC/LOBBY LEVEL PLAN

NORTH

0 32 64 96 128 FEET


**Evacuation
Assembly**

Illinois Street
Residence Hall

Area of Rescue Assistance

Storm Refuge Area

<p>Facilities & Services UNIVERSITY OF ILLINOIS AT URBANA-CHAMPAIGN</p>	NAME AND LOCATION OF STRUCTURE: <h2>KCPA - KRANNERT CENTER</h2> <p>UNIVERSITY OF ILLINOIS AT URBANA-CHAMPAIGN</p>	FILE NAME: B0052-05.DWG	FLOOR: LOBBY
	DATE PRINTED: 21 JUL 2014	UIUC BLDG. # #0052	

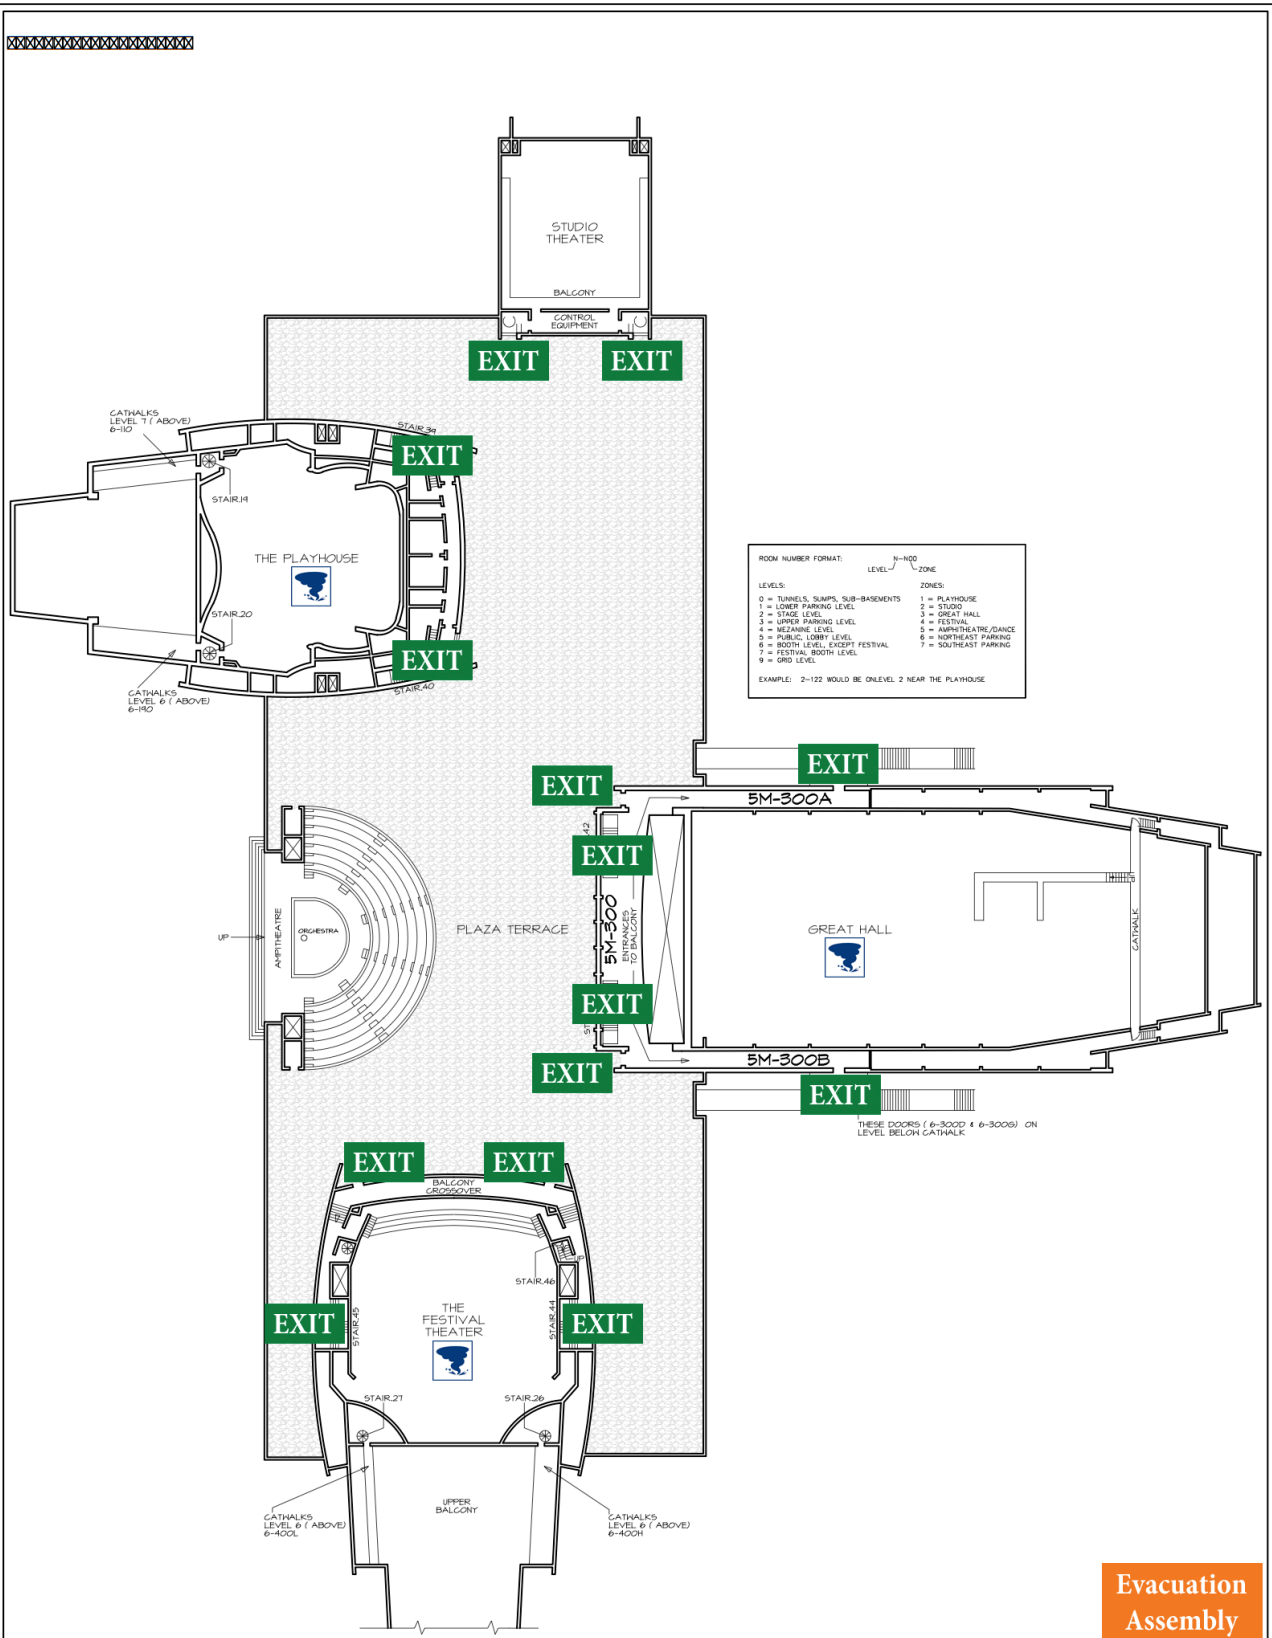

ROOM NUMBER FORMAT: N-NOO ZONE
 LEVEL: / ZONE

LEVELS: ZONES:
 0 = TUNNELS, SUMPS, SUB-BASEMENTS 1 = PLAYHOUSE
 1 = LOWER PARKING LEVEL 2 = STUDIO
 2 = STAGE LEVEL 3 = GREAT HALL
 3 = UPPER PARKING LEVEL 4 = FESTIVAL
 4 = MEZZANINE LEVEL 5 = AMPHITHEATRE/DANCE
 5 = PUBLIC LOBBY LEVEL 6 = NORTHEAST PARKING
 6 = BOOTH LEVEL, EXCEPT FESTIVAL 7 = SOUTHEAST PARKING
 7 = FESTIVAL BOOTH LEVEL 8 = SOUTHEAST PARKING
 9 = GRID LEVEL


EXAMPLE: 2-122 WOULD BE ON LEVEL 2 NEAR THE PLAYHOUSE

NORTH
FIFTH MEZZANINE PLAN
 0 32 64 96 128 FEET

**Evacuation
 Assembly**
 Illinois Street
 Residence Hall


Area of Rescue Assistance
Storm Refuge Area

<p>Facilities & Services UNIVERSITY OF ILLINOIS AT URBANA-CHAMPAIGN</p>	NAME AND LOCATION OF STRUCTURE: <h2>KCPA - KRANNERT CENTER</h2> <p>UNIVERSITY OF ILLINOIS AT URBANA-CHAMPAIGN</p>	FILE NAME: B0052-5M.DWG	FLOOR: FIFTH MEZZ.
	DATE PRINTED: 23 JUL 2014	UIUC BLDG. # #0052	

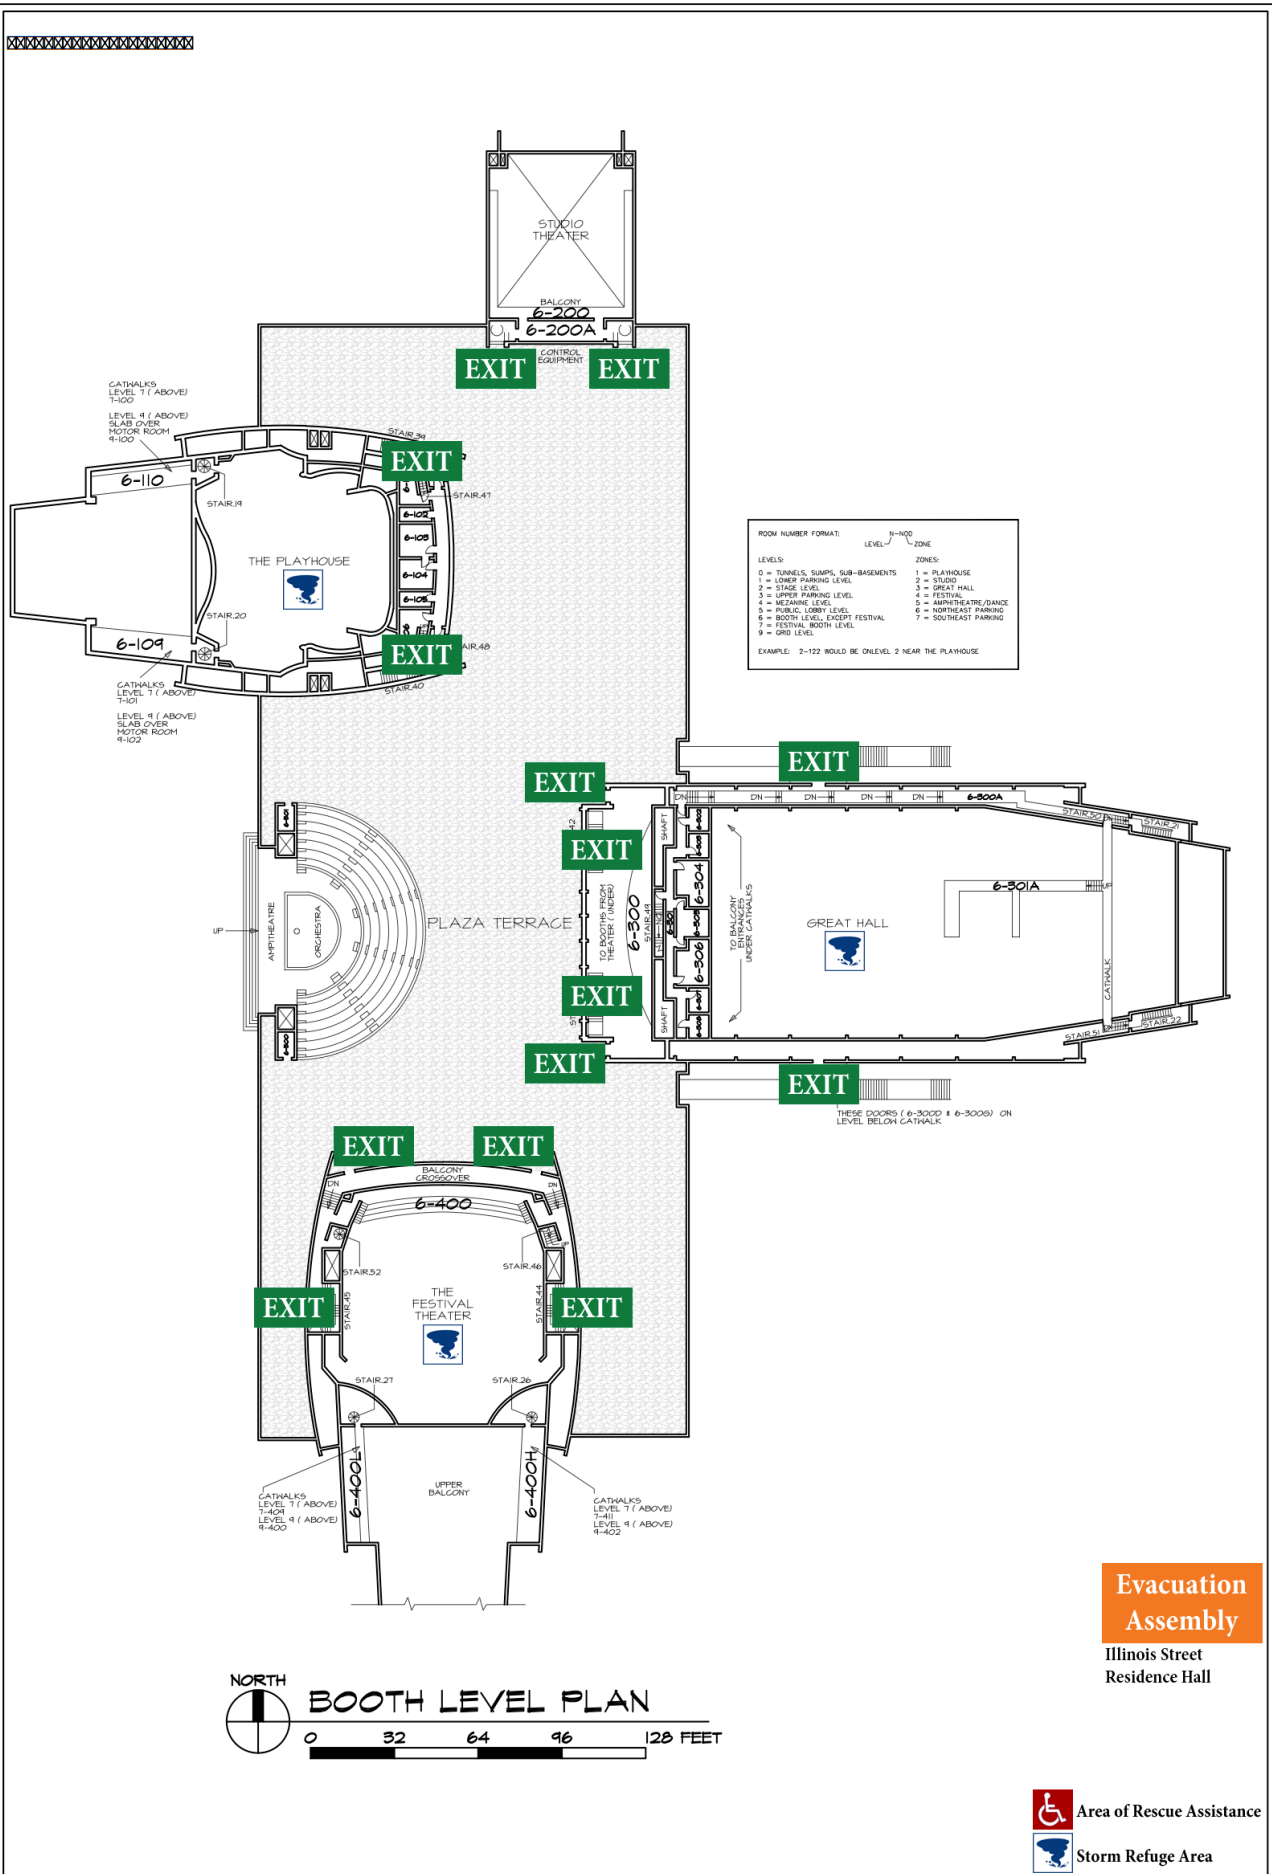


**Evacuation
Assembly**

Illinois Street
Residence Hall

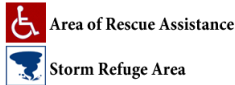

	NAME AND LOCATION OF STRUCTURE:	FILE NAME:	FLOOR:
	KCPA - KRANNERT CENTER	B0052-06.DWG	BOOTH
		DATE PRINTED:	UIUC BLDG. #
		23 JUL 2014	#0052


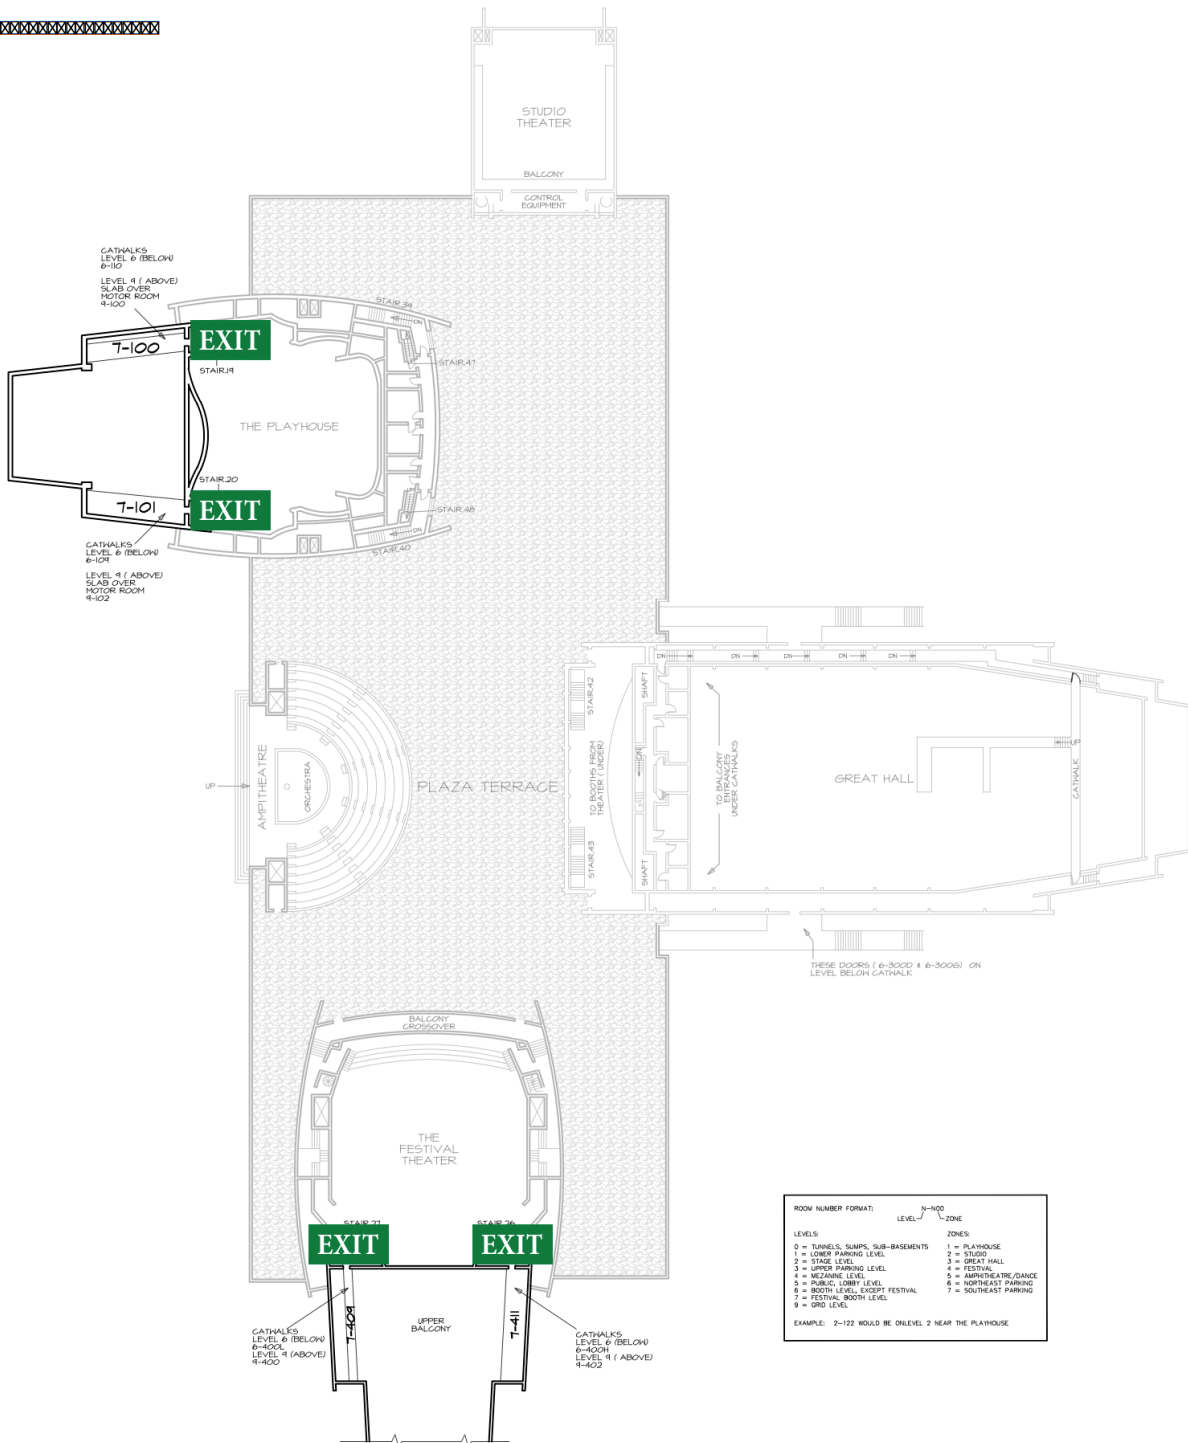


ROOM NUMBER FORMAT: LEVEL - ZONE

LEVELS:
 0 = TUNNEL, SLUMP, SUB-BASEMENTS
 1 = LOWER PARKING LEVEL
 2 = STAGE LEVEL
 3 = UPPER PARKING LEVEL
 4 = MEZANINE LEVEL
 5 = PUBLIC, LOBBY LEVEL
 6 = BOOTH LEVEL, EXCEPT FESTIVAL
 7 = FESTIVAL BOOTH LEVEL
 9 = ONE LEVEL


ZONES:
 1 = PLAYHOUSE
 2 = STUDIO
 3 = GREAT HALL
 4 = FESTIVAL
 5 = AMPHITHEATRE/DANCE
 6 = NORTHEAST PARKING
 7 = SOUTHEAST PARKING

EXAMPLE: 2-122 WOULD BE ONE LEVEL 2 NEAR THE PLAYHOUSE

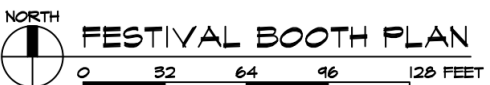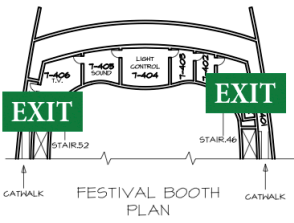

**Evacuation
Assembly**
 Illinois Street
 Residence Hall

Area of Rescue Assistance
 Storm Refuge Area

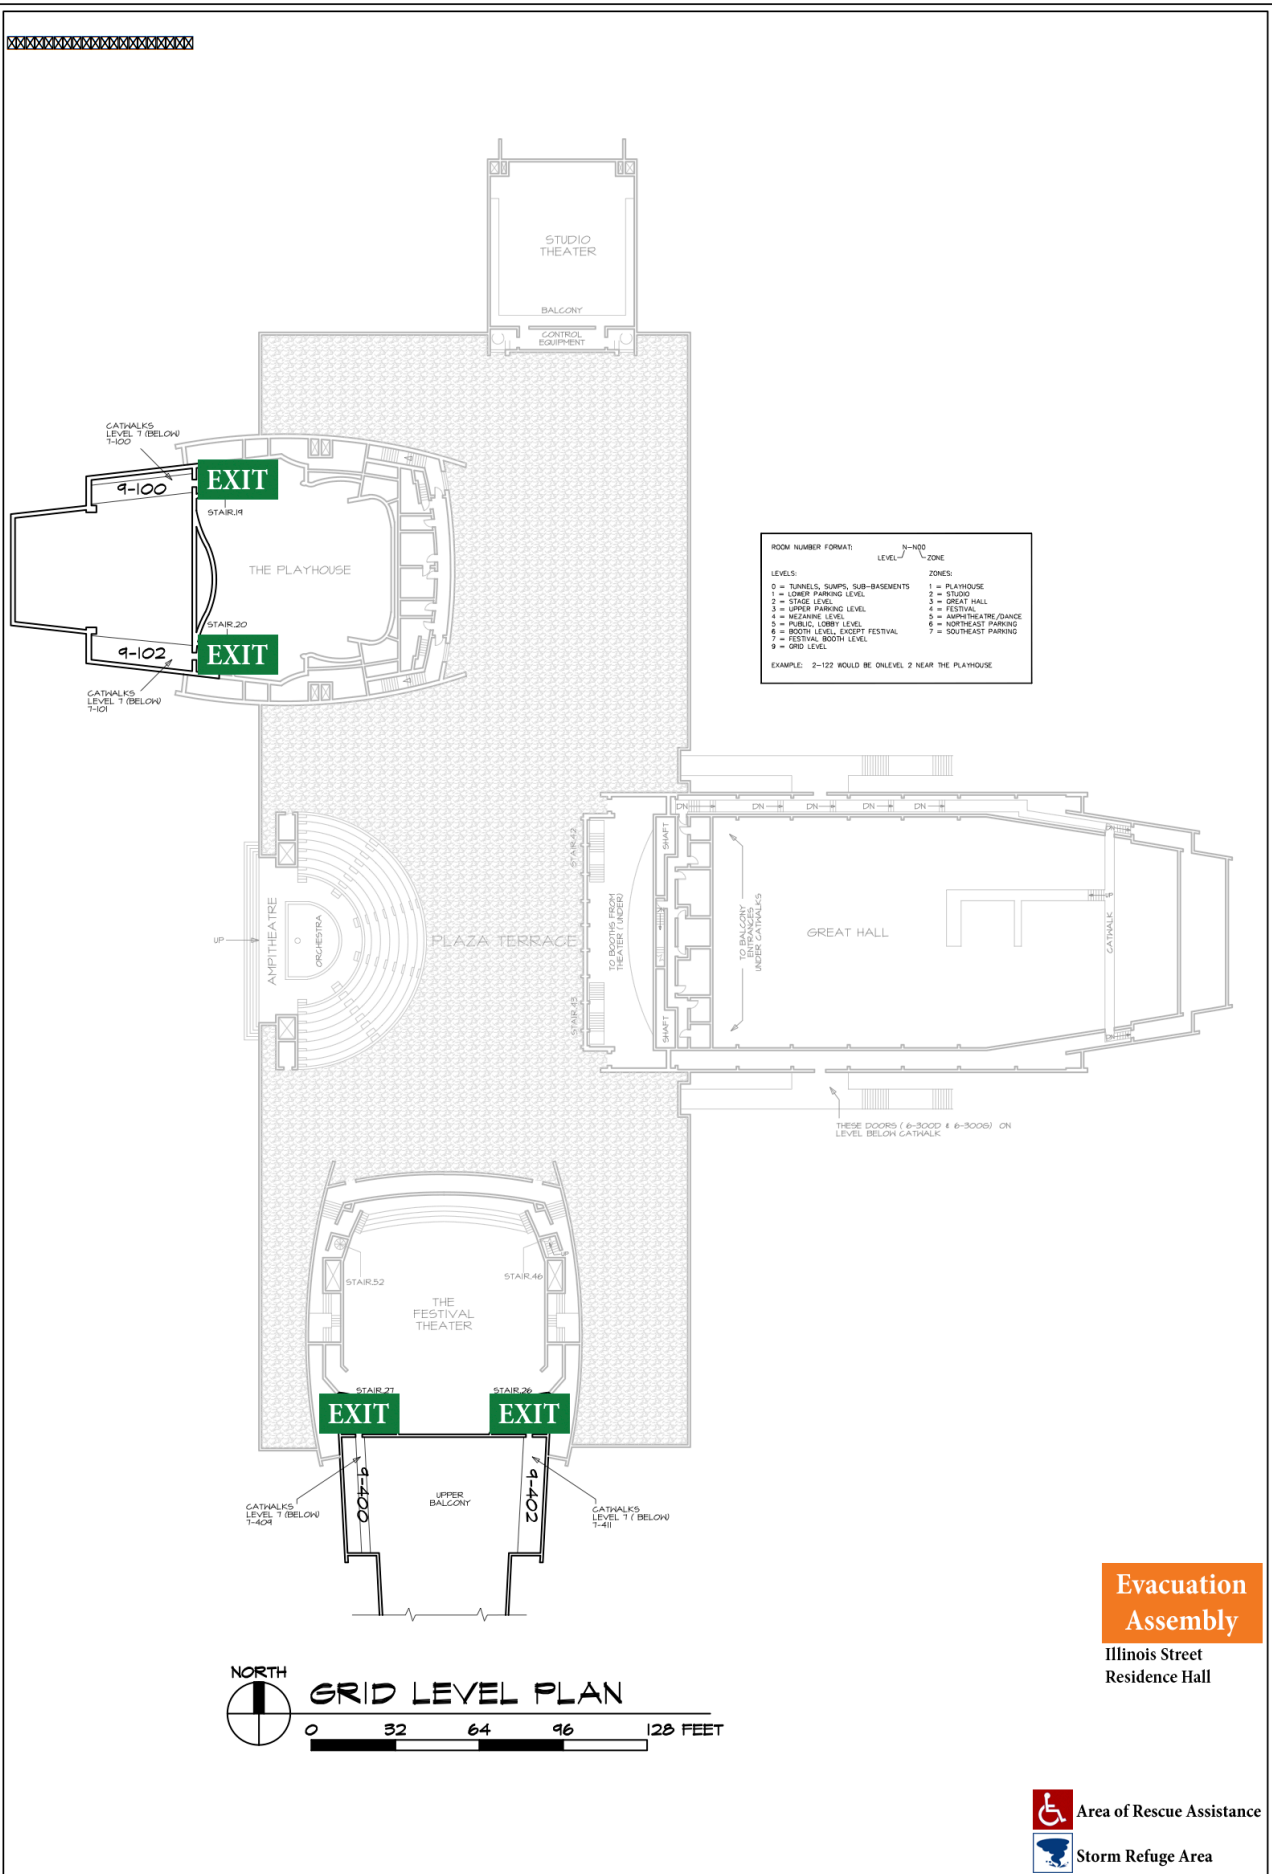

ROOM NUMBER FORMAT: LEVEL ZONE

LEVELS: 0 = TUNNELS, SUMPS, SUB-BASEMENTS; 1 = LOWER PARKING LEVEL; 2 = STAGE LEVEL; 3 = UPPER PARKING LEVEL; 4 = MEZANINE LEVEL; 5 = PUBLIC LOBBY LEVEL; 6 = BOOTH LEVEL, EXCEPT FESTIVAL; 7 = FESTIVAL BOOTH LEVEL; 8 = ORG. LEVEL

ZONES: 1 = PLAYHOUSE; 2 = STUDIO; 3 = GREAT HALL; 4 = FESTIVAL; 5 = AMPHITHEATRE/DANCE; 6 = NORTHEAST PARKING; 7 = SOUTHEAST PARKING

EXAMPLE: 2-122 WOULD BE ON LEVEL 2 NEAR THE PLAYHOUSE

**Evacuation
Assembly**

Illinois Street
Residence Hall



Area of Rescue Assistance
 Storm Refuge Area

	NAME AND LOCATION OF STRUCTURE: <h2>KCPA - KRANNERT CENTER</h2>	FILE NAME: B0052-09.DWG	FLOOR: GRID LEVEL
	UNIVERSITY OF ILLINOIS AT URBANA-CHAMPAIGN	DATE PRINTED: 23 JUL 2014	UIUC BLDG. # #0052